



NOTE: CONTRACTOR TO VERIFY EXISTING ROOF PITCH

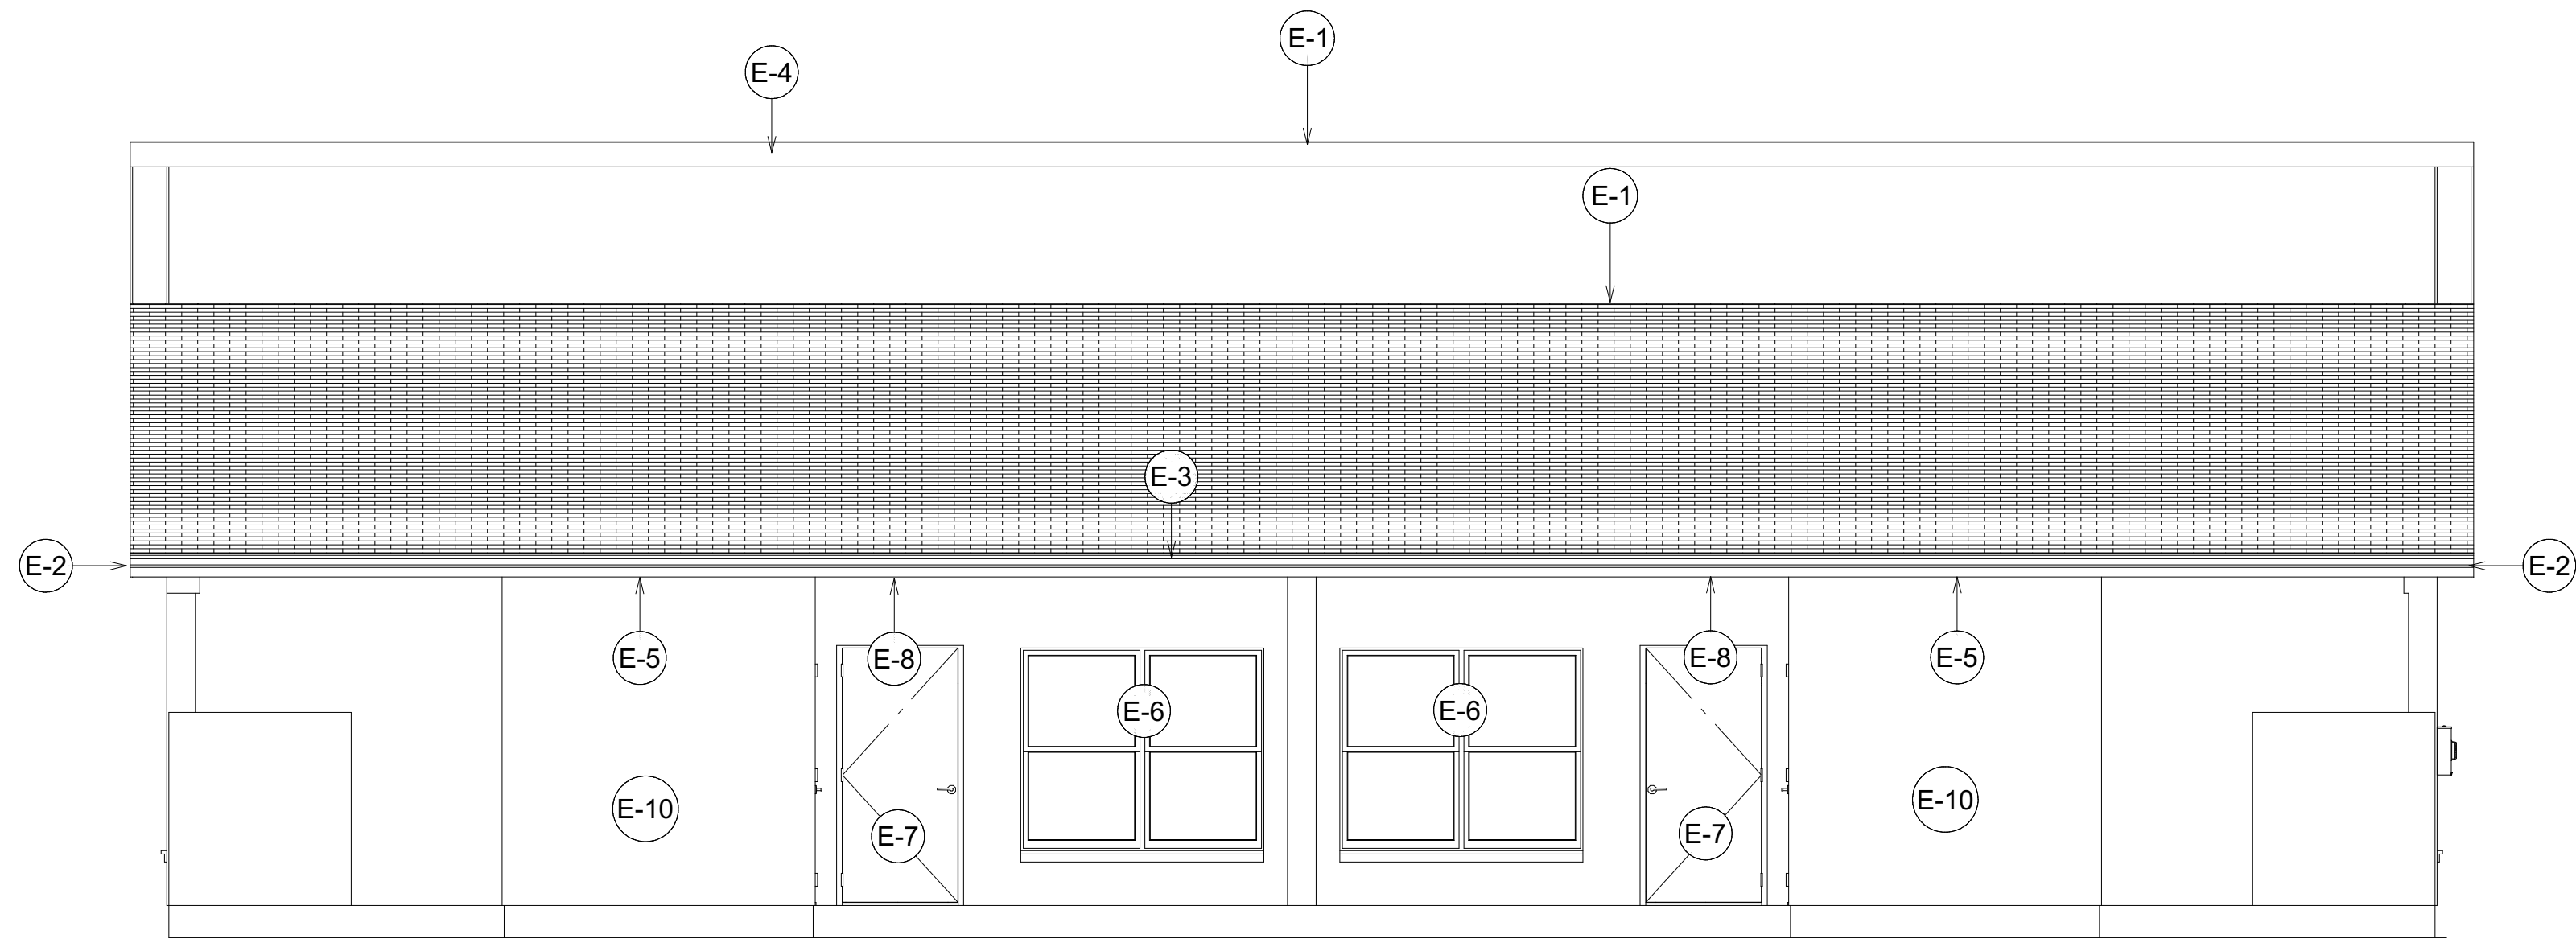


FRONT ELEVATION 2 BEDROOM FOURPLEX

SCALE: 1/4" = 1'-0"

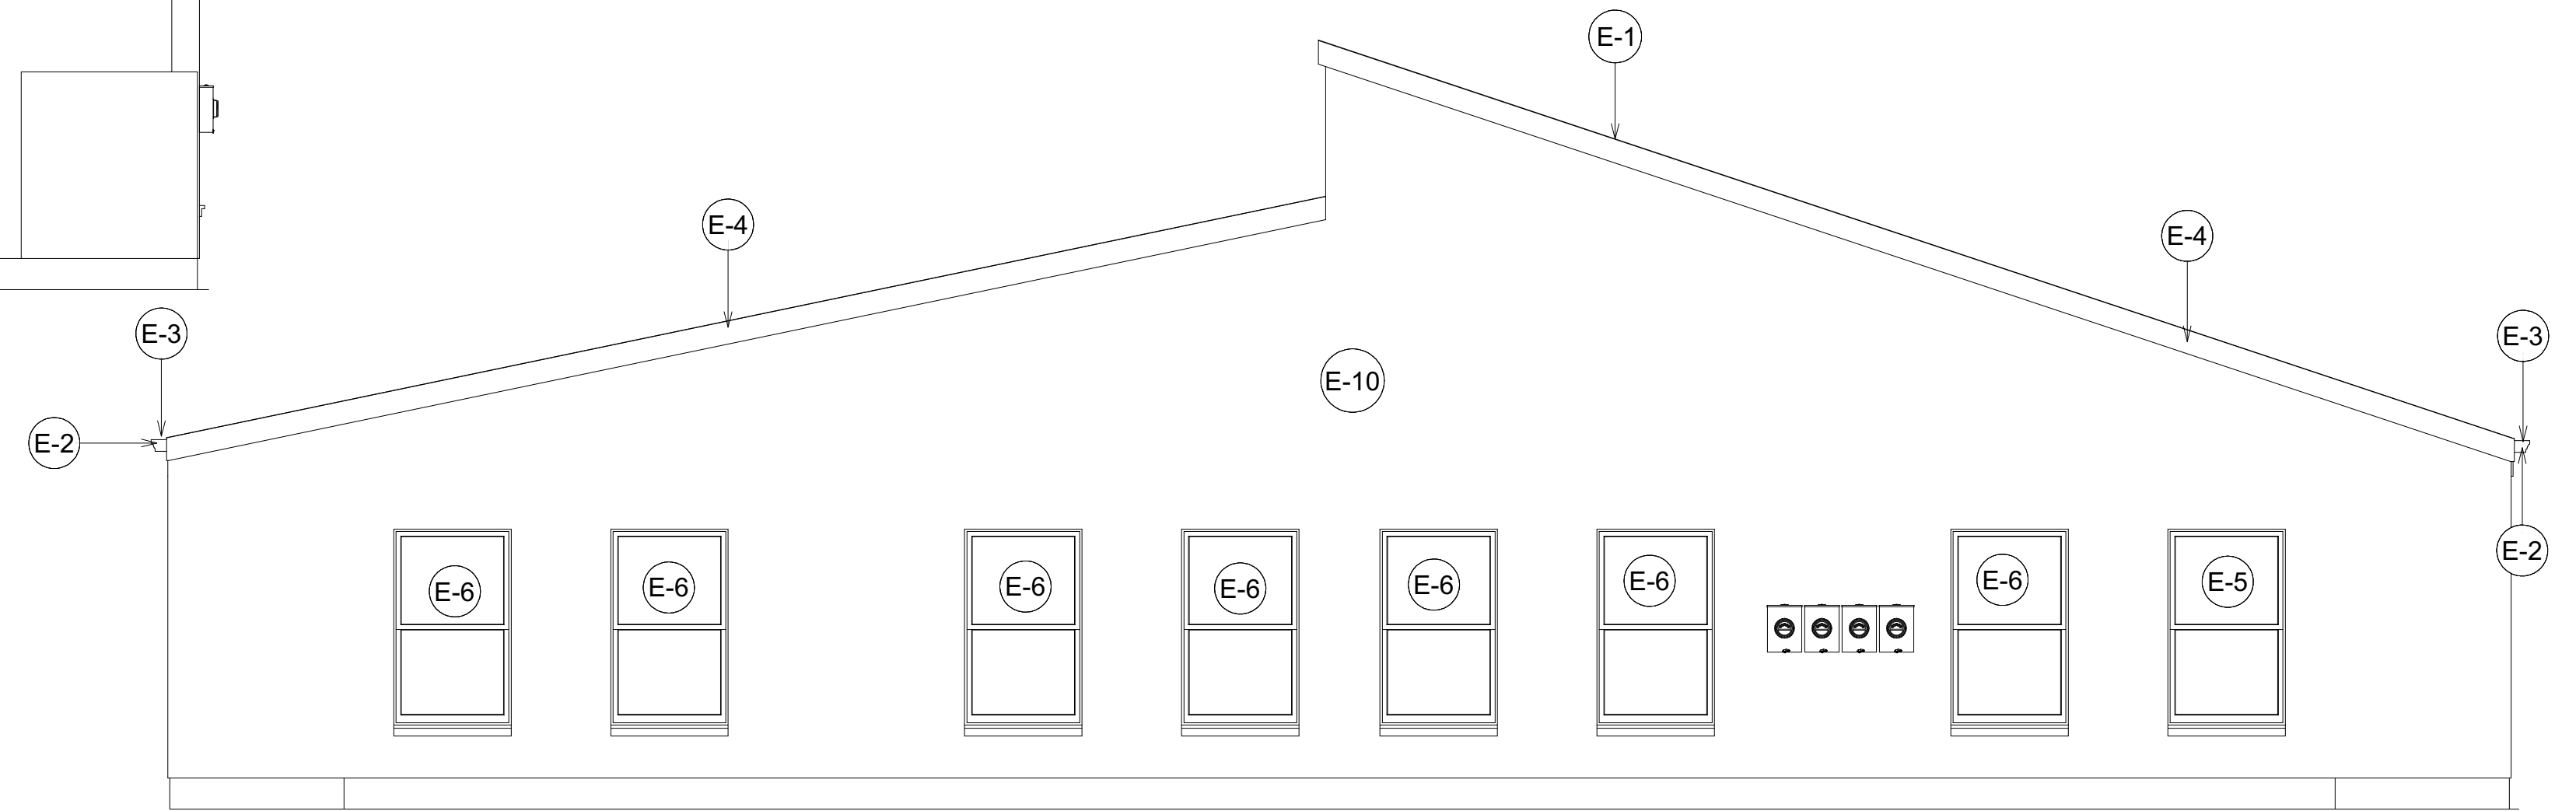


RIGHT ELEVATION 2 BEDROOM FOURPLEX

SCALE: 1/4" = 1'-0"

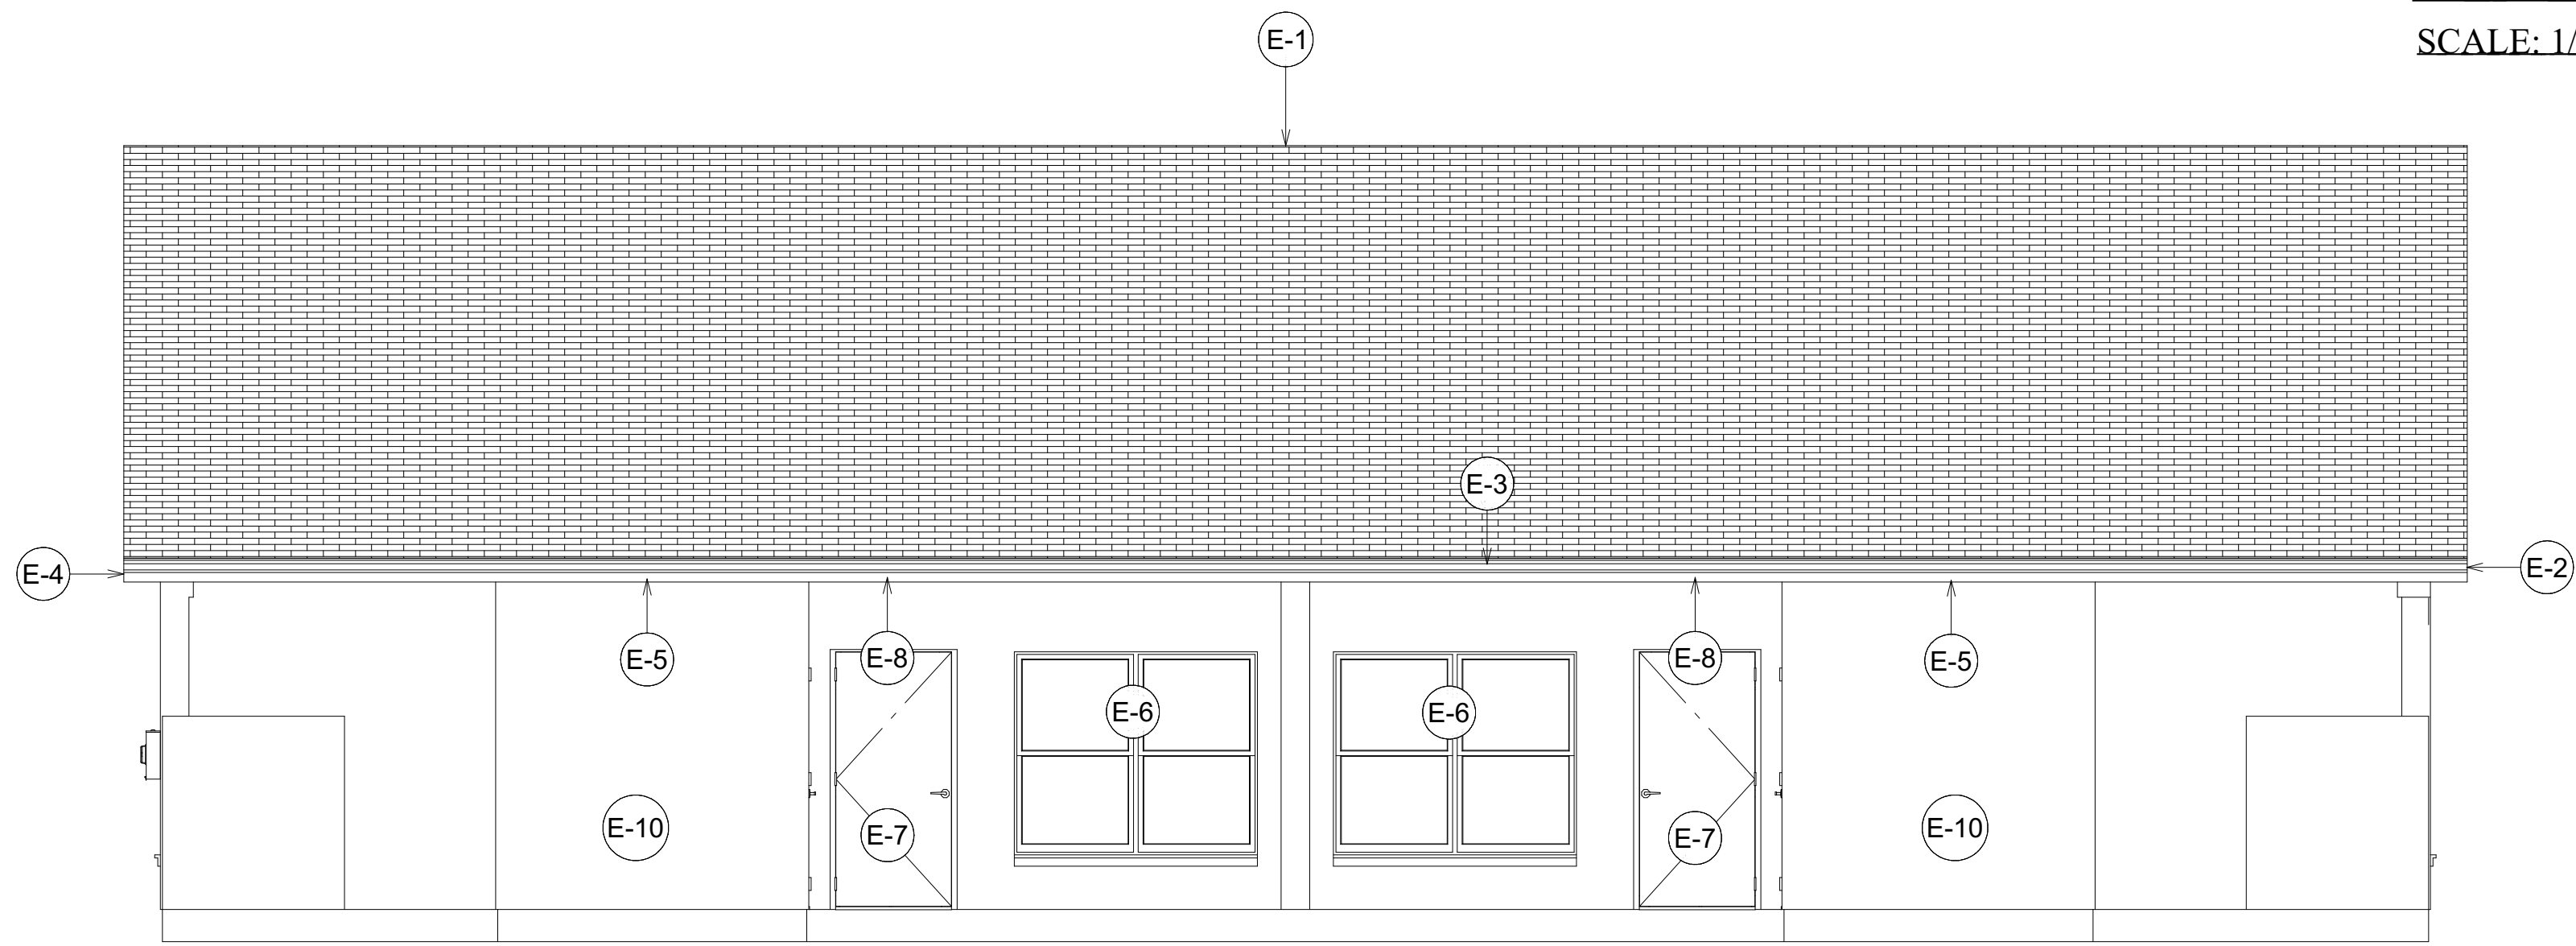


REAR ELEVATION 2 BEDROOM FOURPLEX

SCALE: 1/4" = 1'-0"

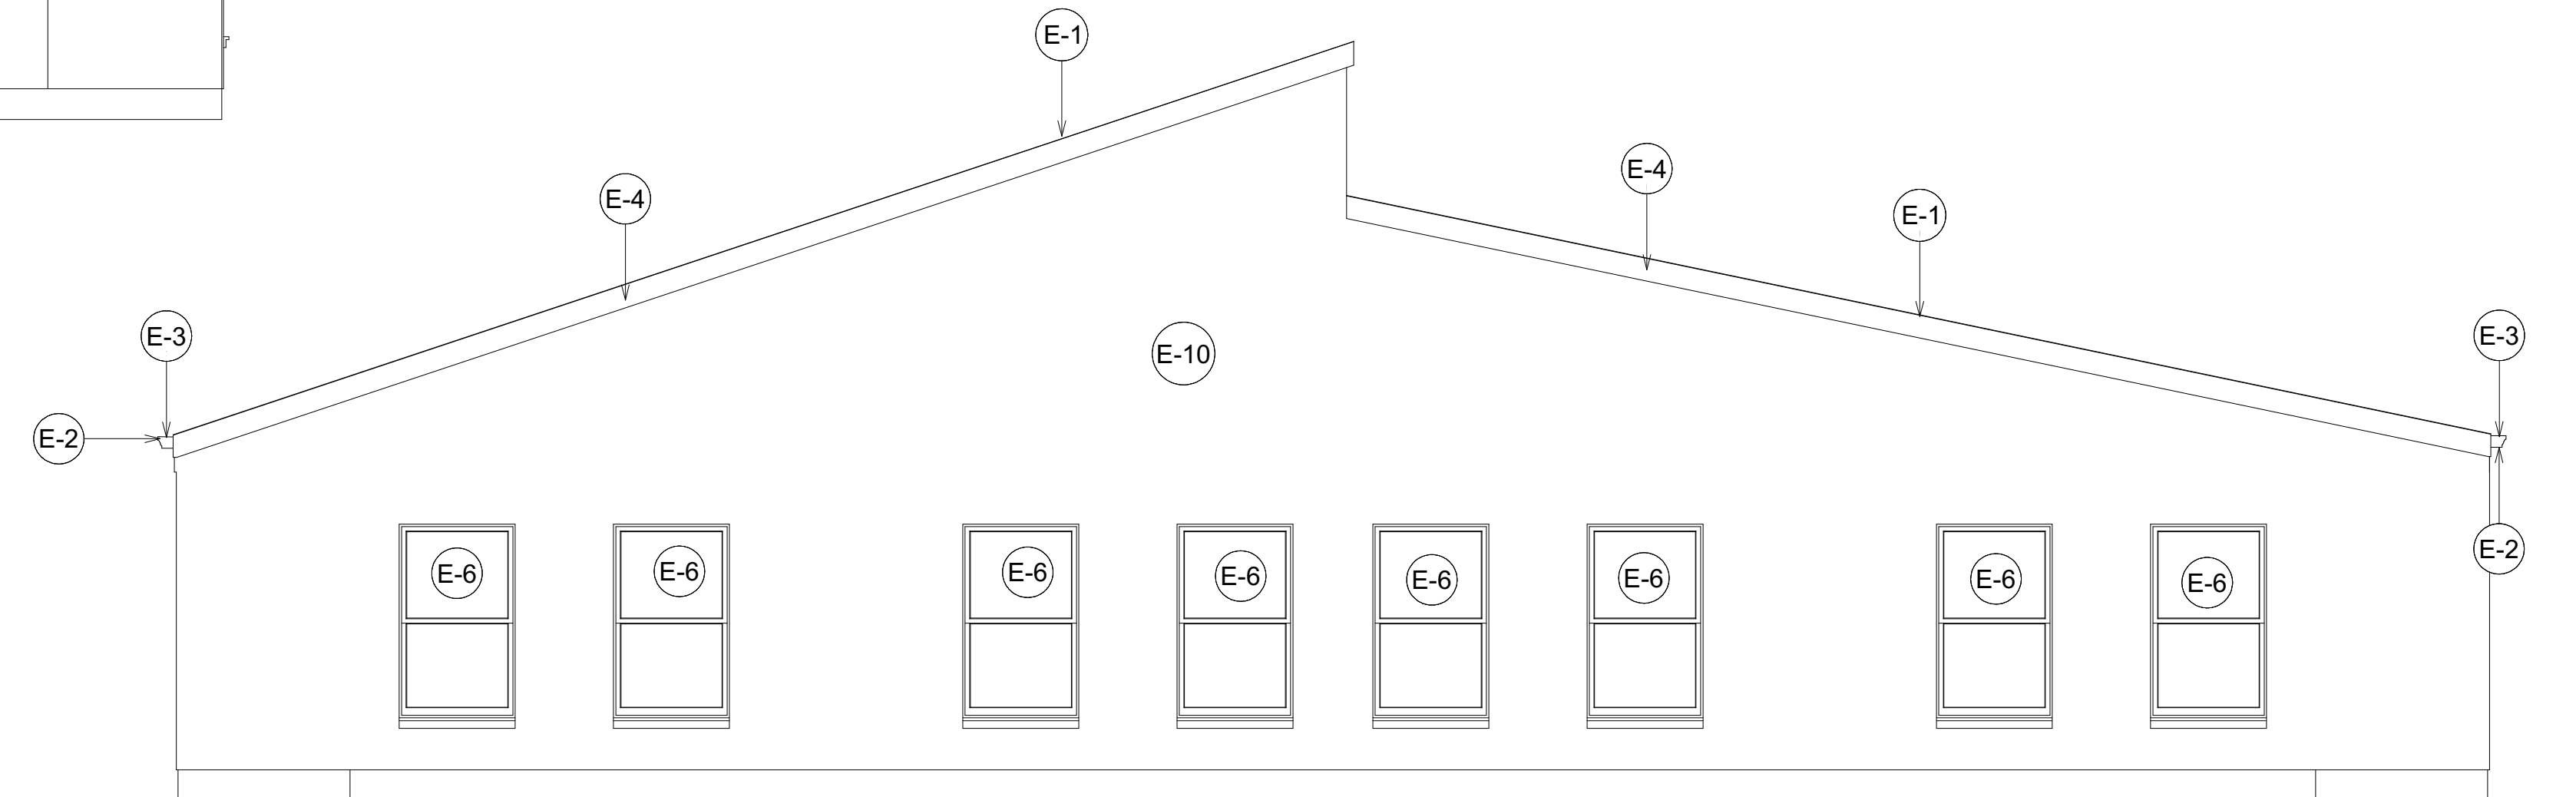

LEFT ELEVATION 2 BEDROOM FOURPLEX

SCALE: 1/4" = 1'-0"

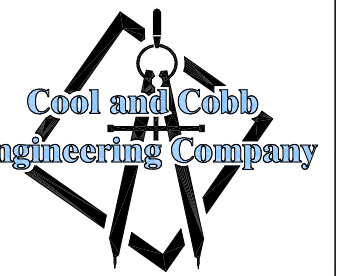

COOL AND COBB
ENGINEERING COMPANY
203 W. MAIN ST.
AVON PARK, FL 33825
OFFICE: (863) 657-2323
FAX: (863) 657-2324
mail@coolandcobb.com

SEAL

JAMES "MASON" COBB, P.E.
License No. 78600

CONTRACTOR
DIVERSE HOUSING, INC.
7777 GLADES ROAD
BOCA RATON, FL 33472
(202) 256-1648

CLIENT
DIVERSE HOUSING SERVICES, INC.
PROJECT
AMARYLLIS GARDENS APTS
381 MALONE DRIVE
PAHOKEE, FL 33476

PHASE
PROPOSED
SCOPE OF WORK
ISSUE DATE:
Thursday, February 8, 2024

REVISIONS:	DESCRIPTION OF REVISION
REV. #	
DATE	

DRAWN BY: G.G.
CHECKED BY: J.M.C.
SHEET # 4 OF 12

AA-2

JOB #: 23-177-2534

FOR BIDDING PURPOSES ONLY