



NOTE: CONTRACTOR TO VERIFY EXISTING ROOF PITCH

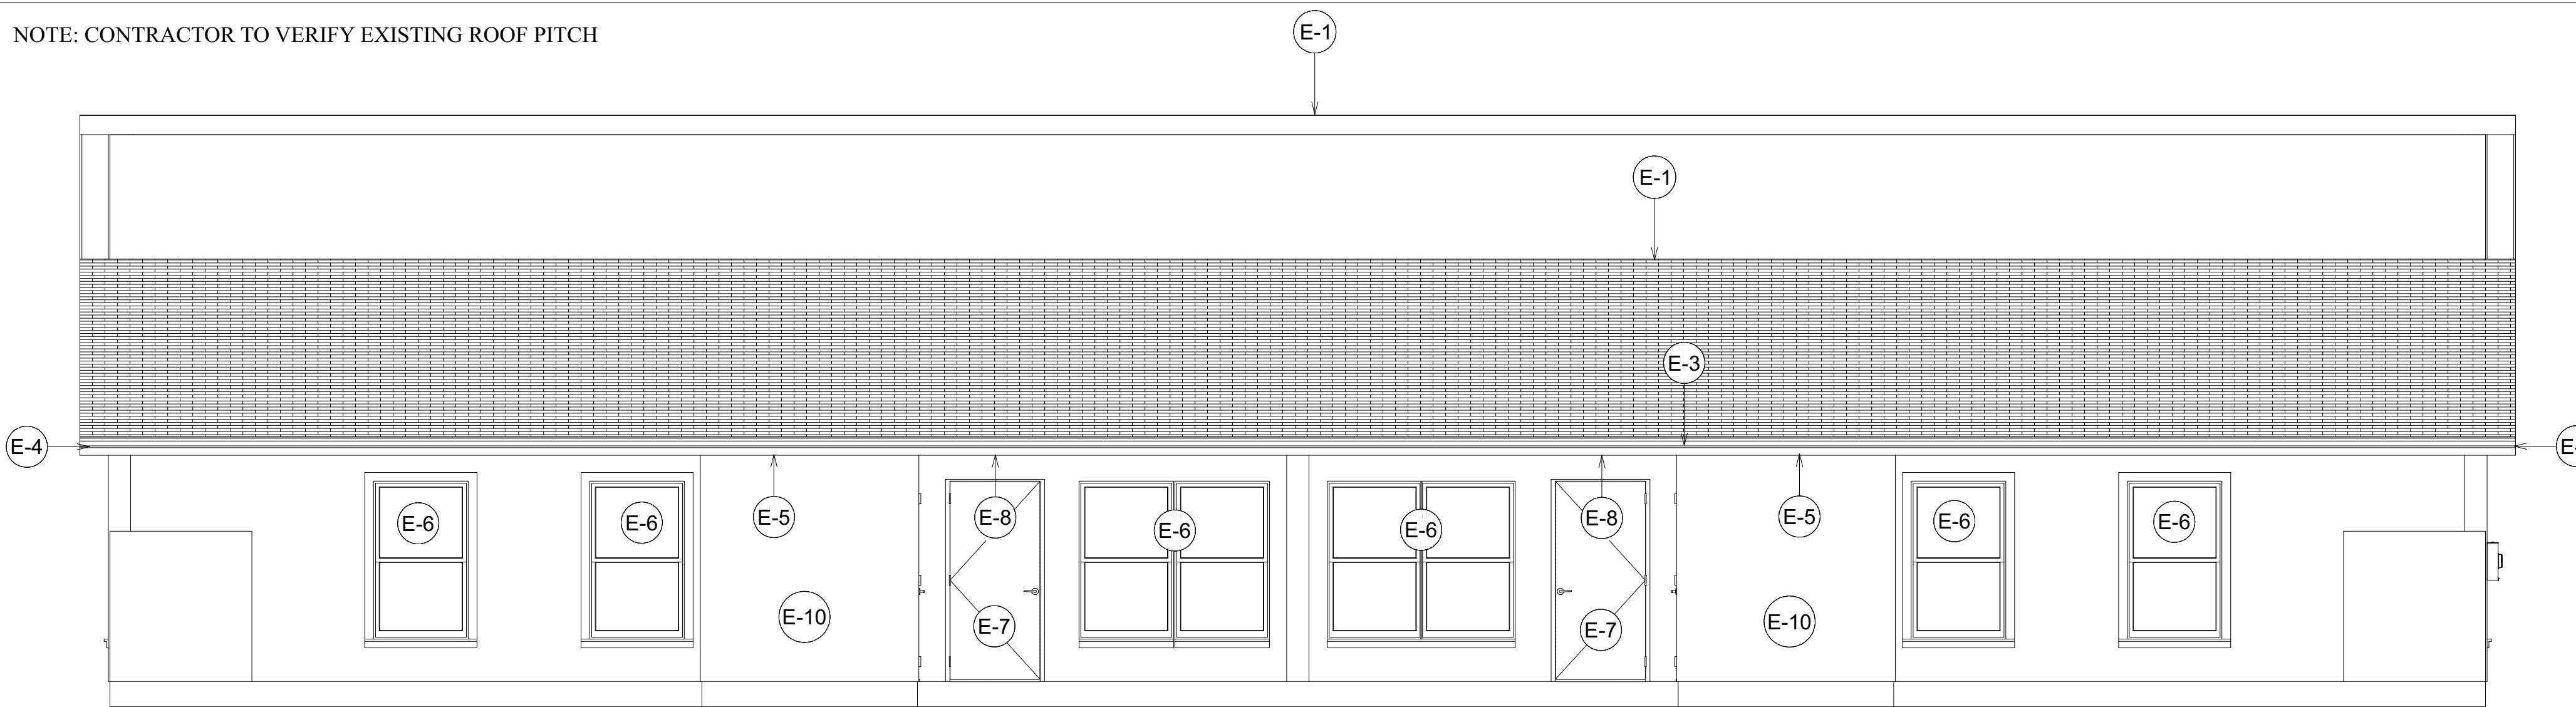


FRONT ELEVATION 3 BEDROOM FOURPLEX

SCALE: 1/4" = 1'-0"

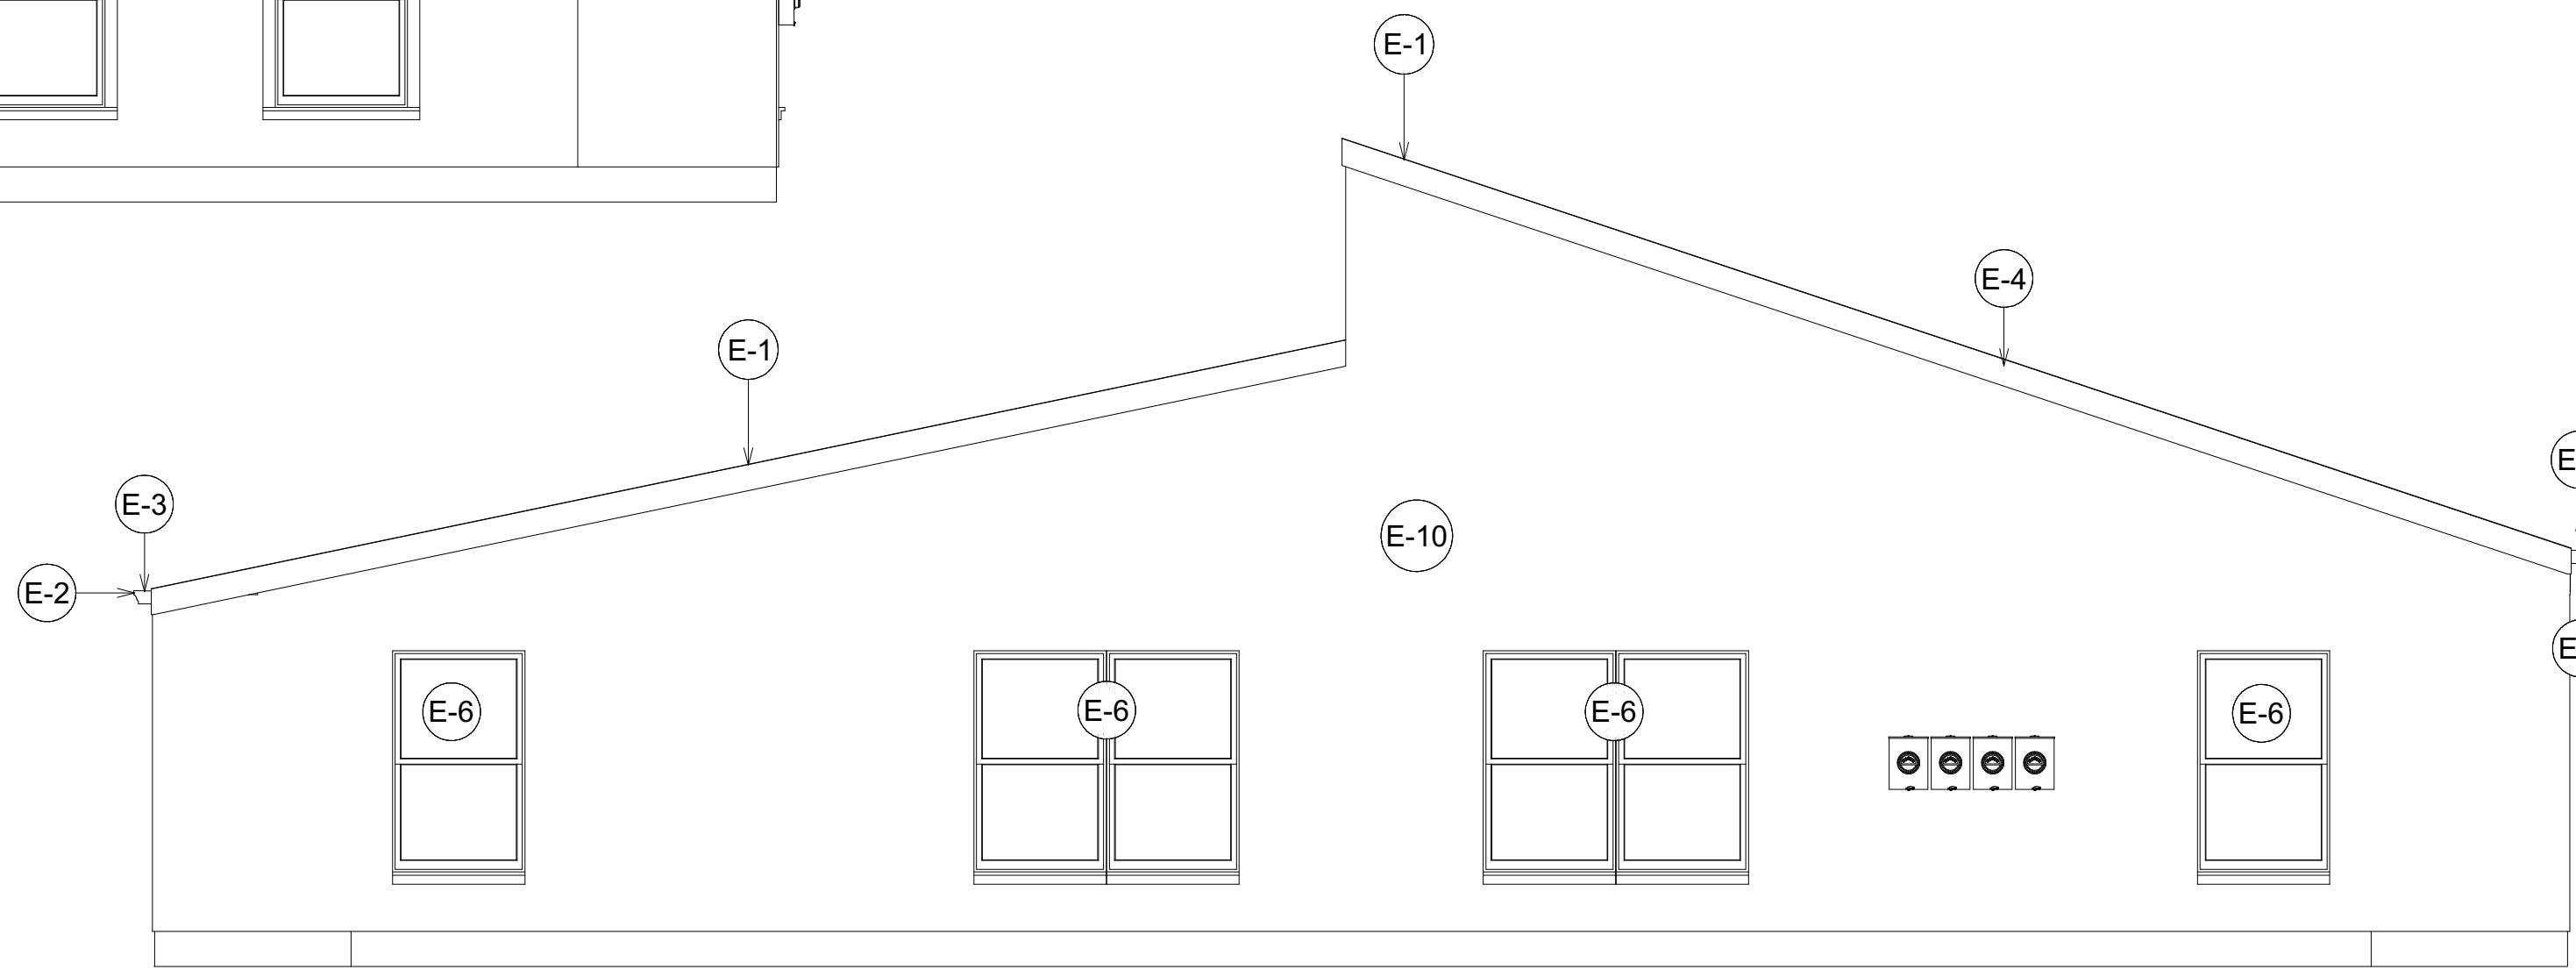


RIGHT ELEVATION 3 BEDROOM FOURPLEX

SCALE: 1/4" = 1'-0"

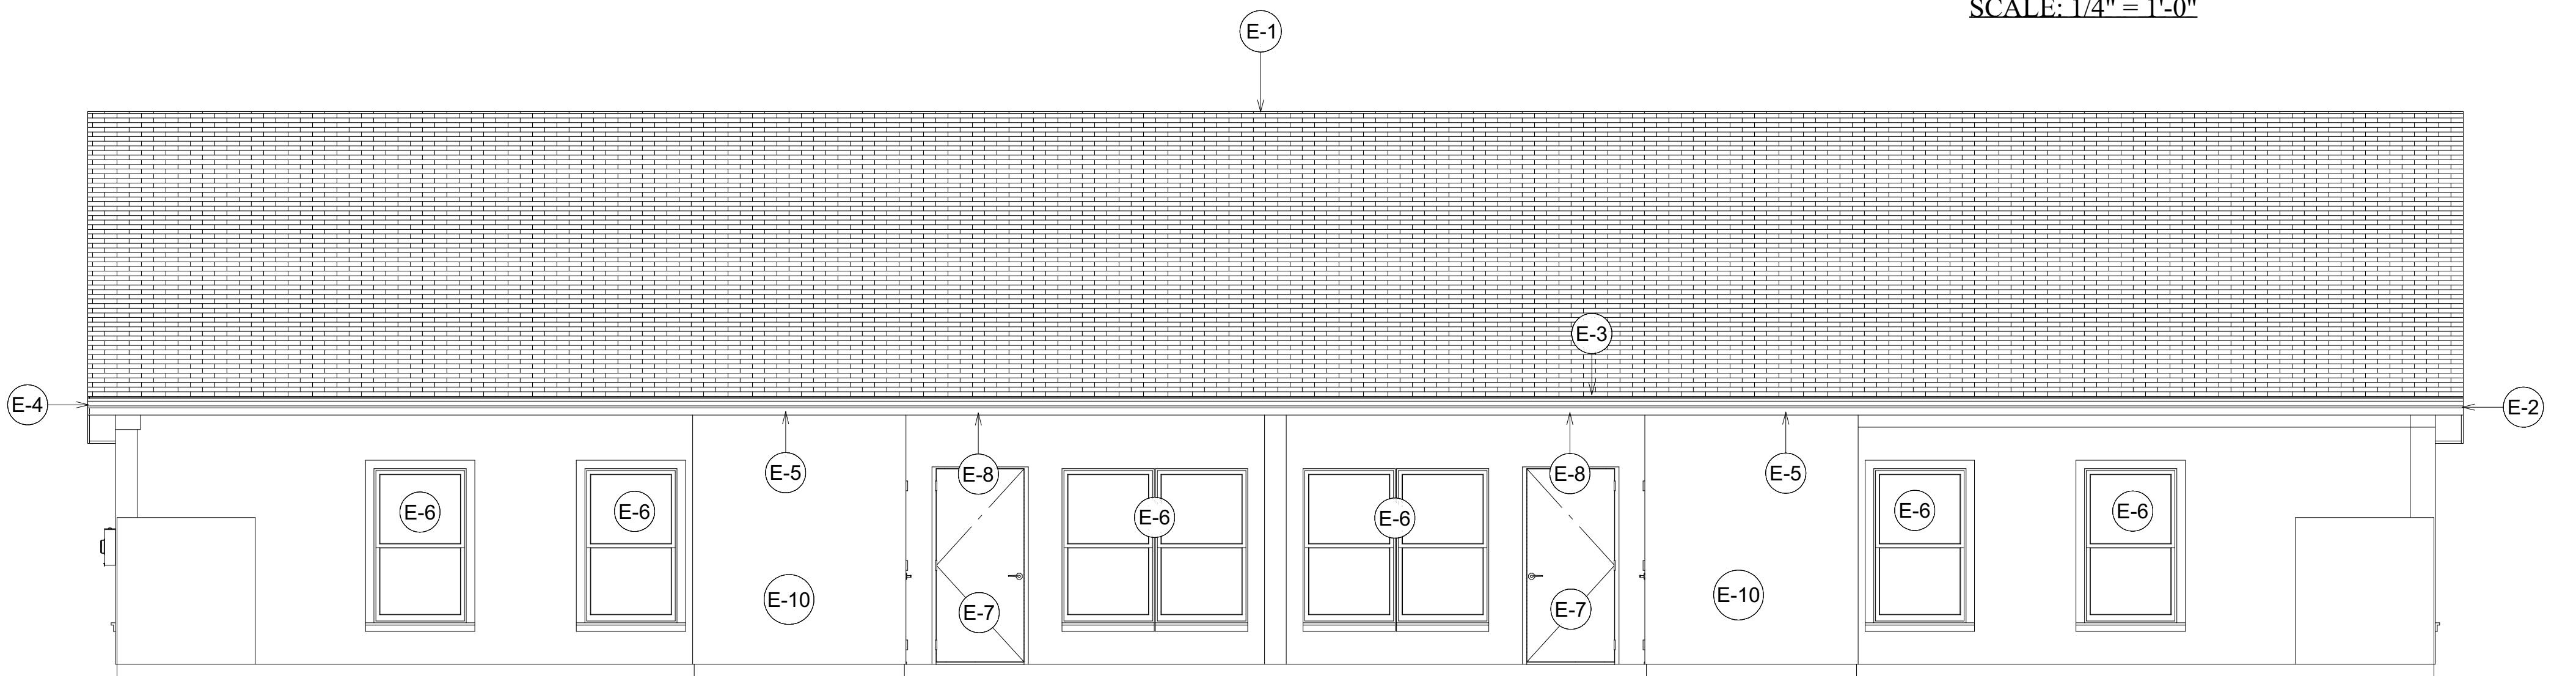

REAR ELEVATION 3 BEDROOM FOURPLEX


SCALE: 1/4" = 1'-0"

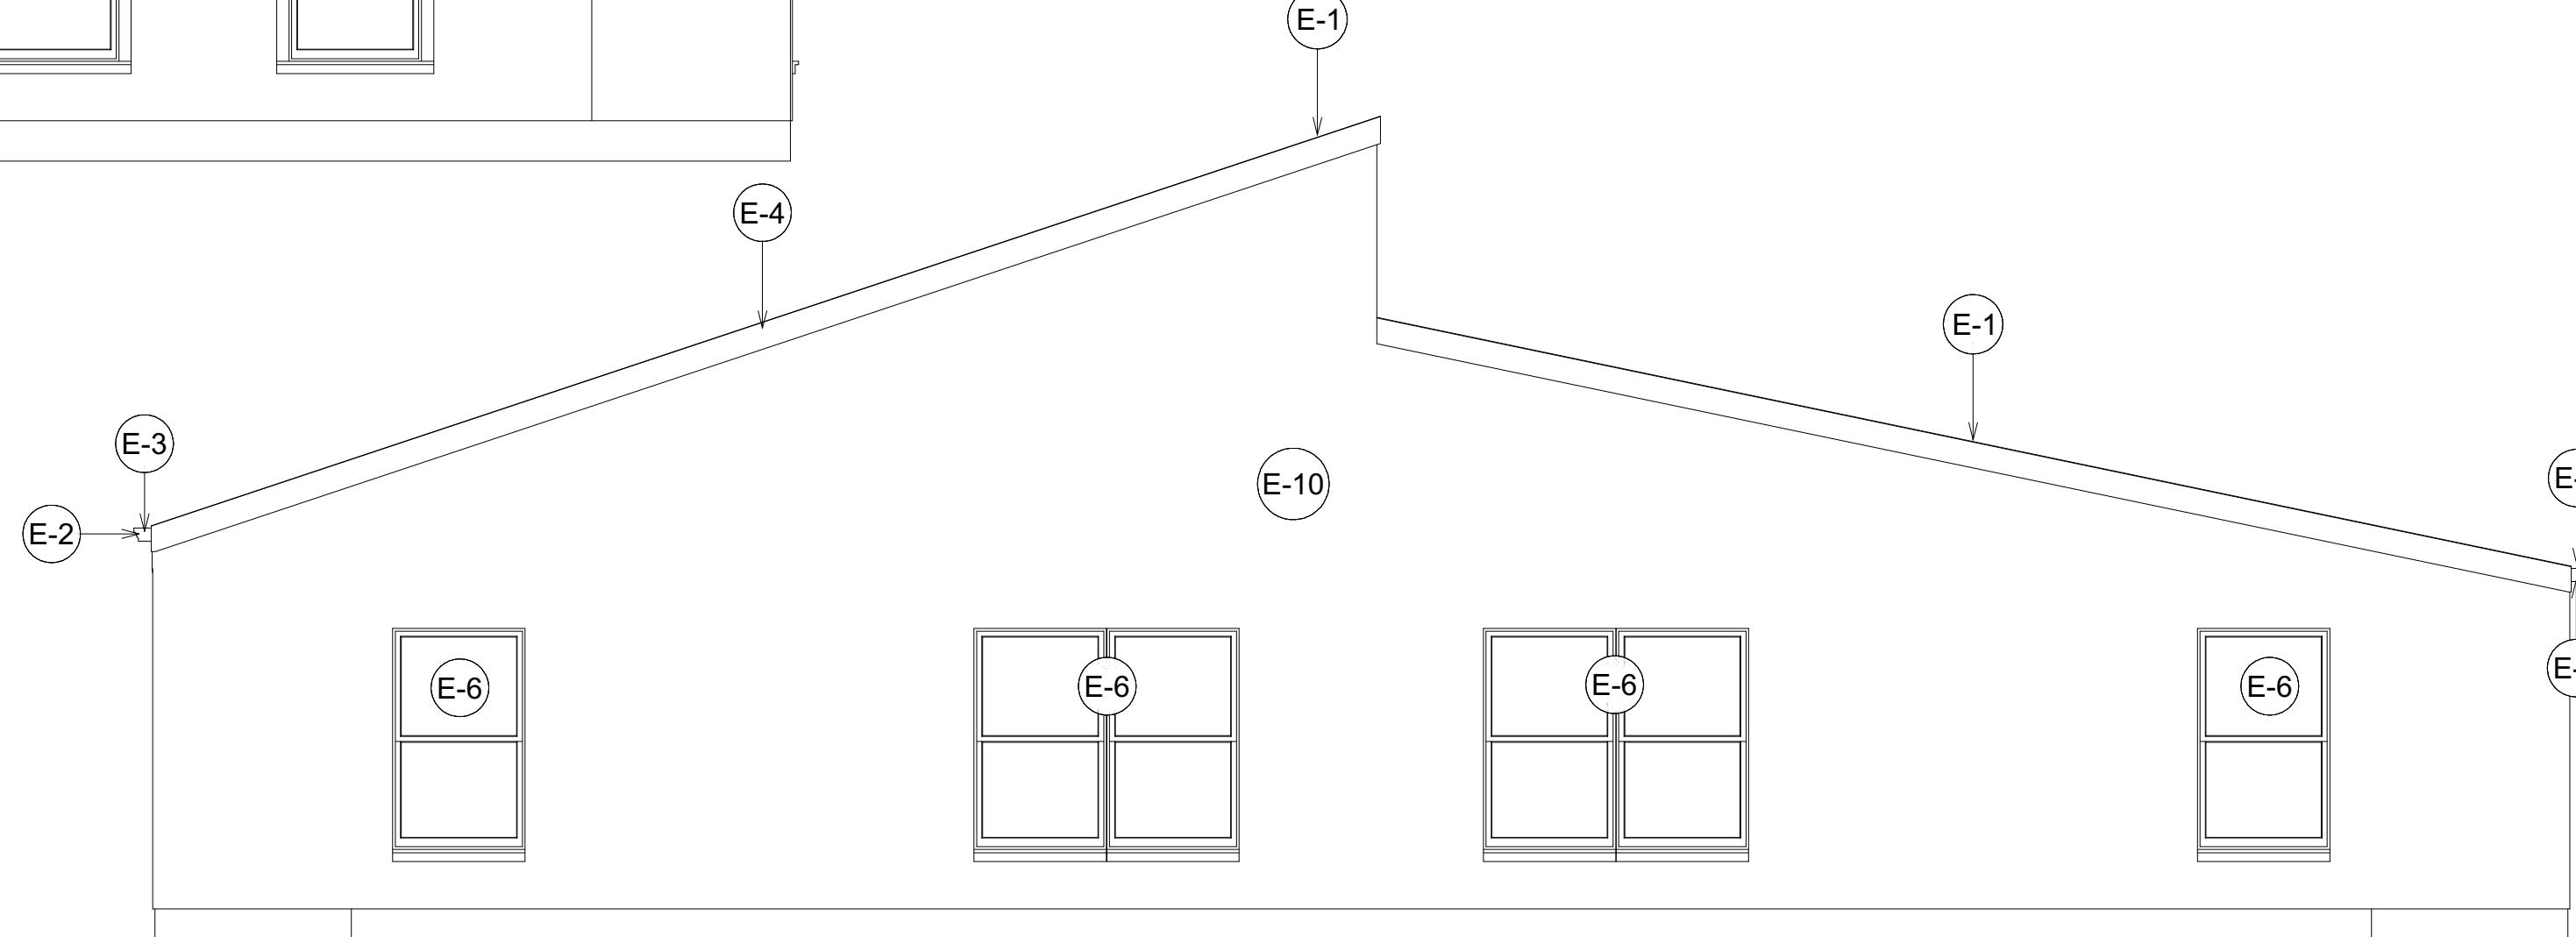

LEET ELEVATION 3 BEDROOM FOURPLEX

SCALE: 1/4" = 1'-0"

FOR BIDDING PURPOSES ONLY

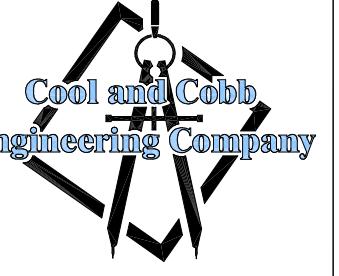

COOL AND COBB
ENGINEERING COMPANY
203 W. MAIN ST.
AVON PARK, FL 33825
OFFICE: (863) 657-2323
FAX: (863) 657-2324
mail@coolandcobb.com

SEAL

AMES "MASON" COBB, P.E.
License No. 78600

CONTRACTOR
DIVERSE HOUSING, INC.
7777 GLADES ROAD
BOCA RATON, FL 33472
(202) 256-1648

PROJECT
AMARYLLIS GARDENS APTS
381 MALONE DRIVE
PAHOKEE , FL 33476